


FWC COUPLING WALL FITTING (with Pipe Stub)

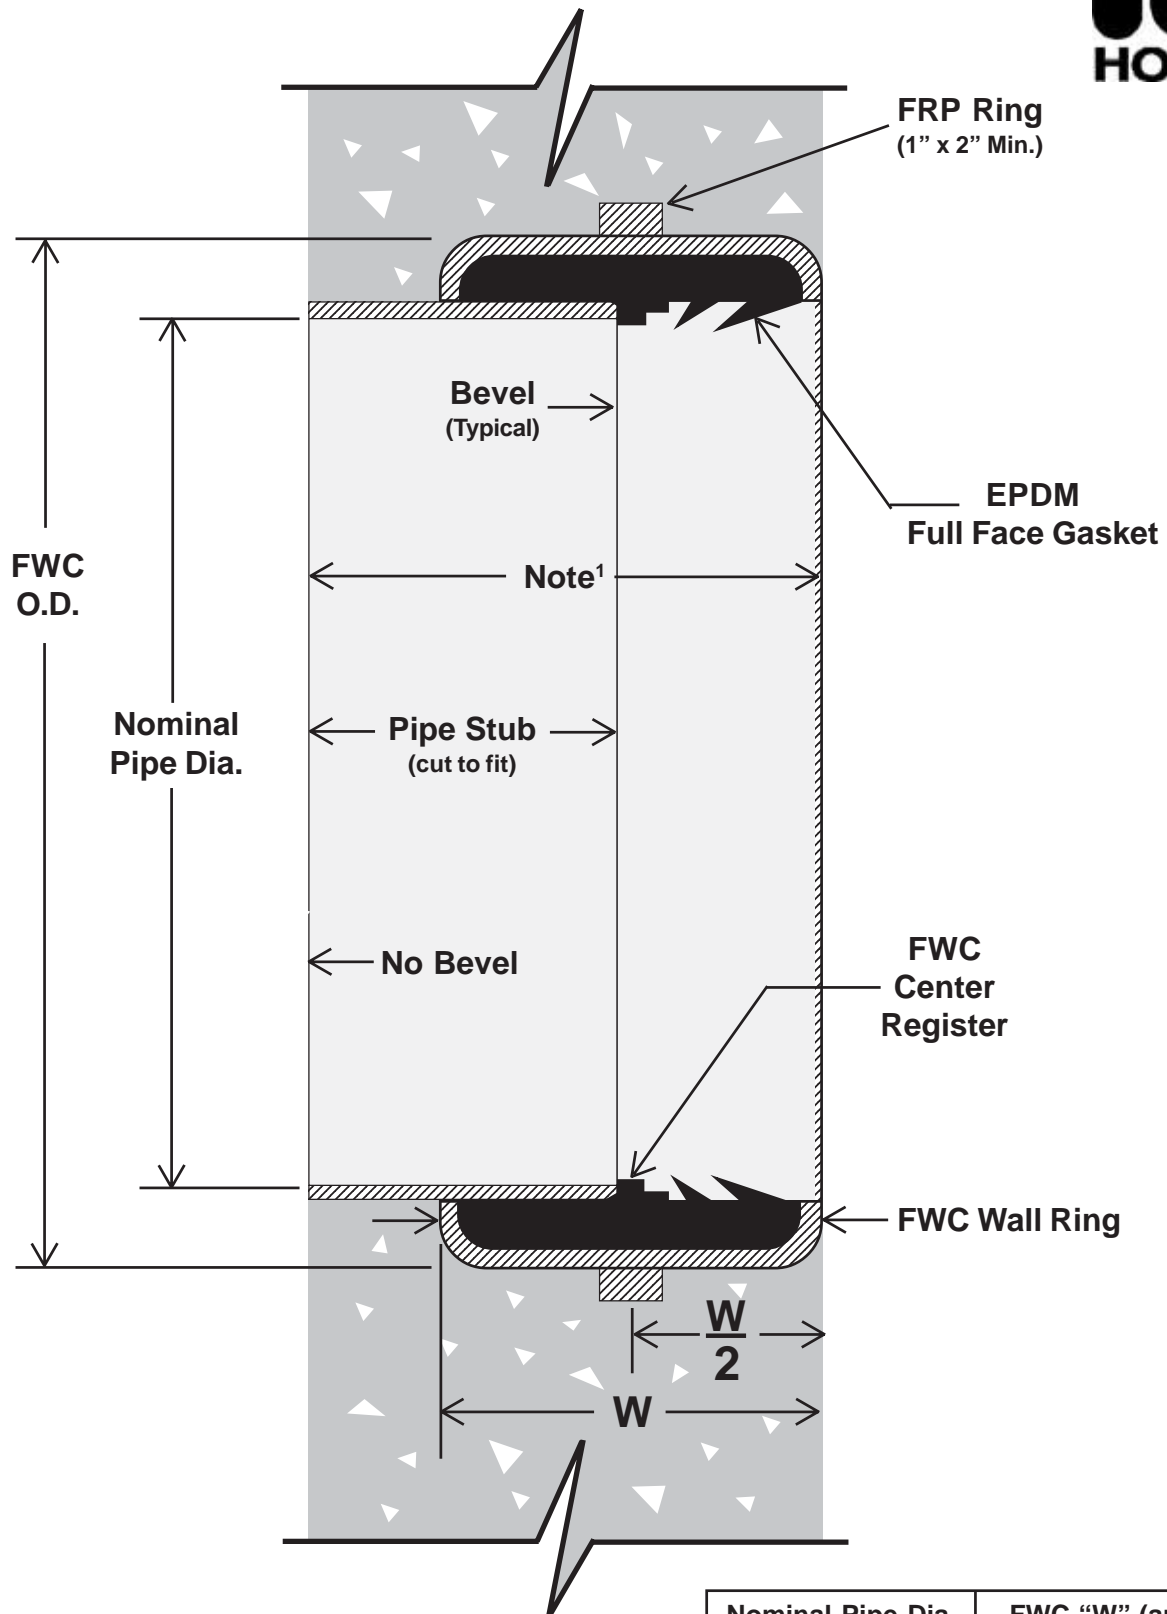

1. Total width for structure walls greater than 11 1/2" thickness. (at contractor's option)

| Nominal Pipe Dia. | FWC "W" (approx.) |
|-------------------|-------------------|
| 18" to 20" | 8" (200 mm) |
| 24" to 54" | 10" (250 mm) |
| 57" to 110" | 11 1/2" (290 mm) |